

GROUND FLOOR PLAN AND POOL DECK GAZEBO

SCALE: 1/8" = 1'-0"

FIRM NAME AND ADDRESS:

D ULTIMATE DESIGNS


SVG


TEL: 1-784-531-5620

E-MAIL: ultdesign-2012@hotmail.com

ARCHITECT/DRAUGHTSMAN:

KEYON S.E. RICHARDS

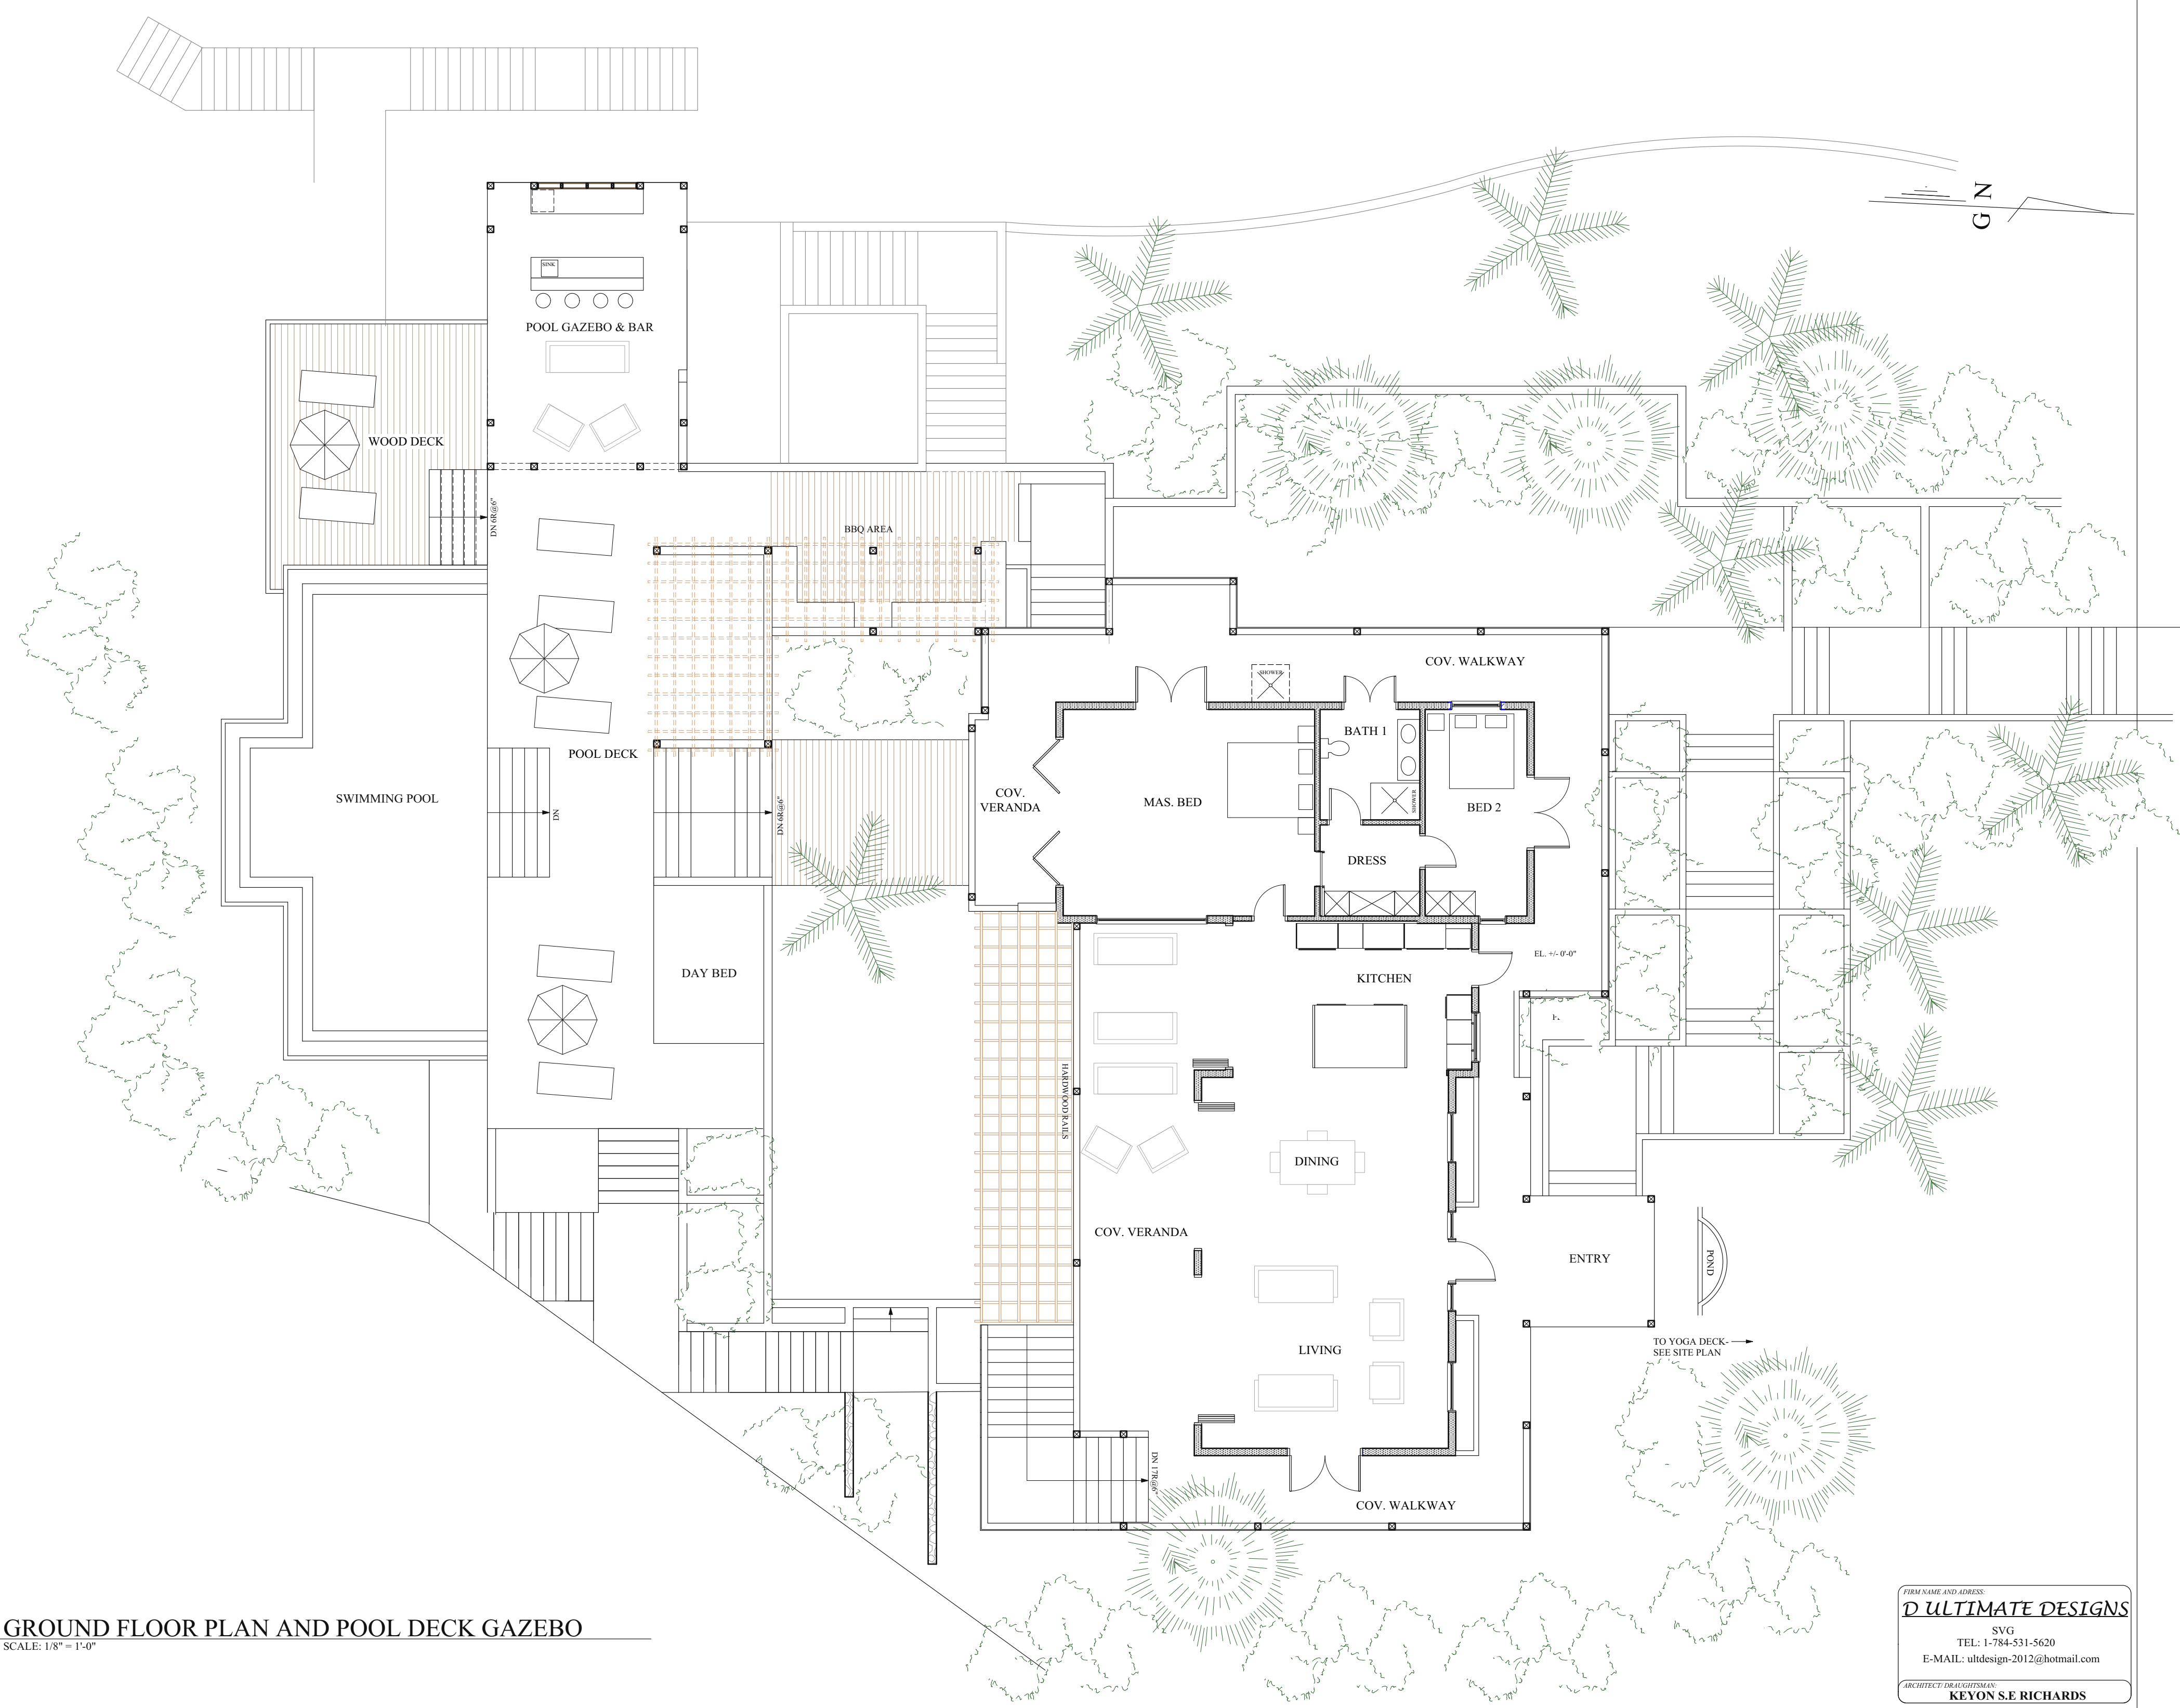

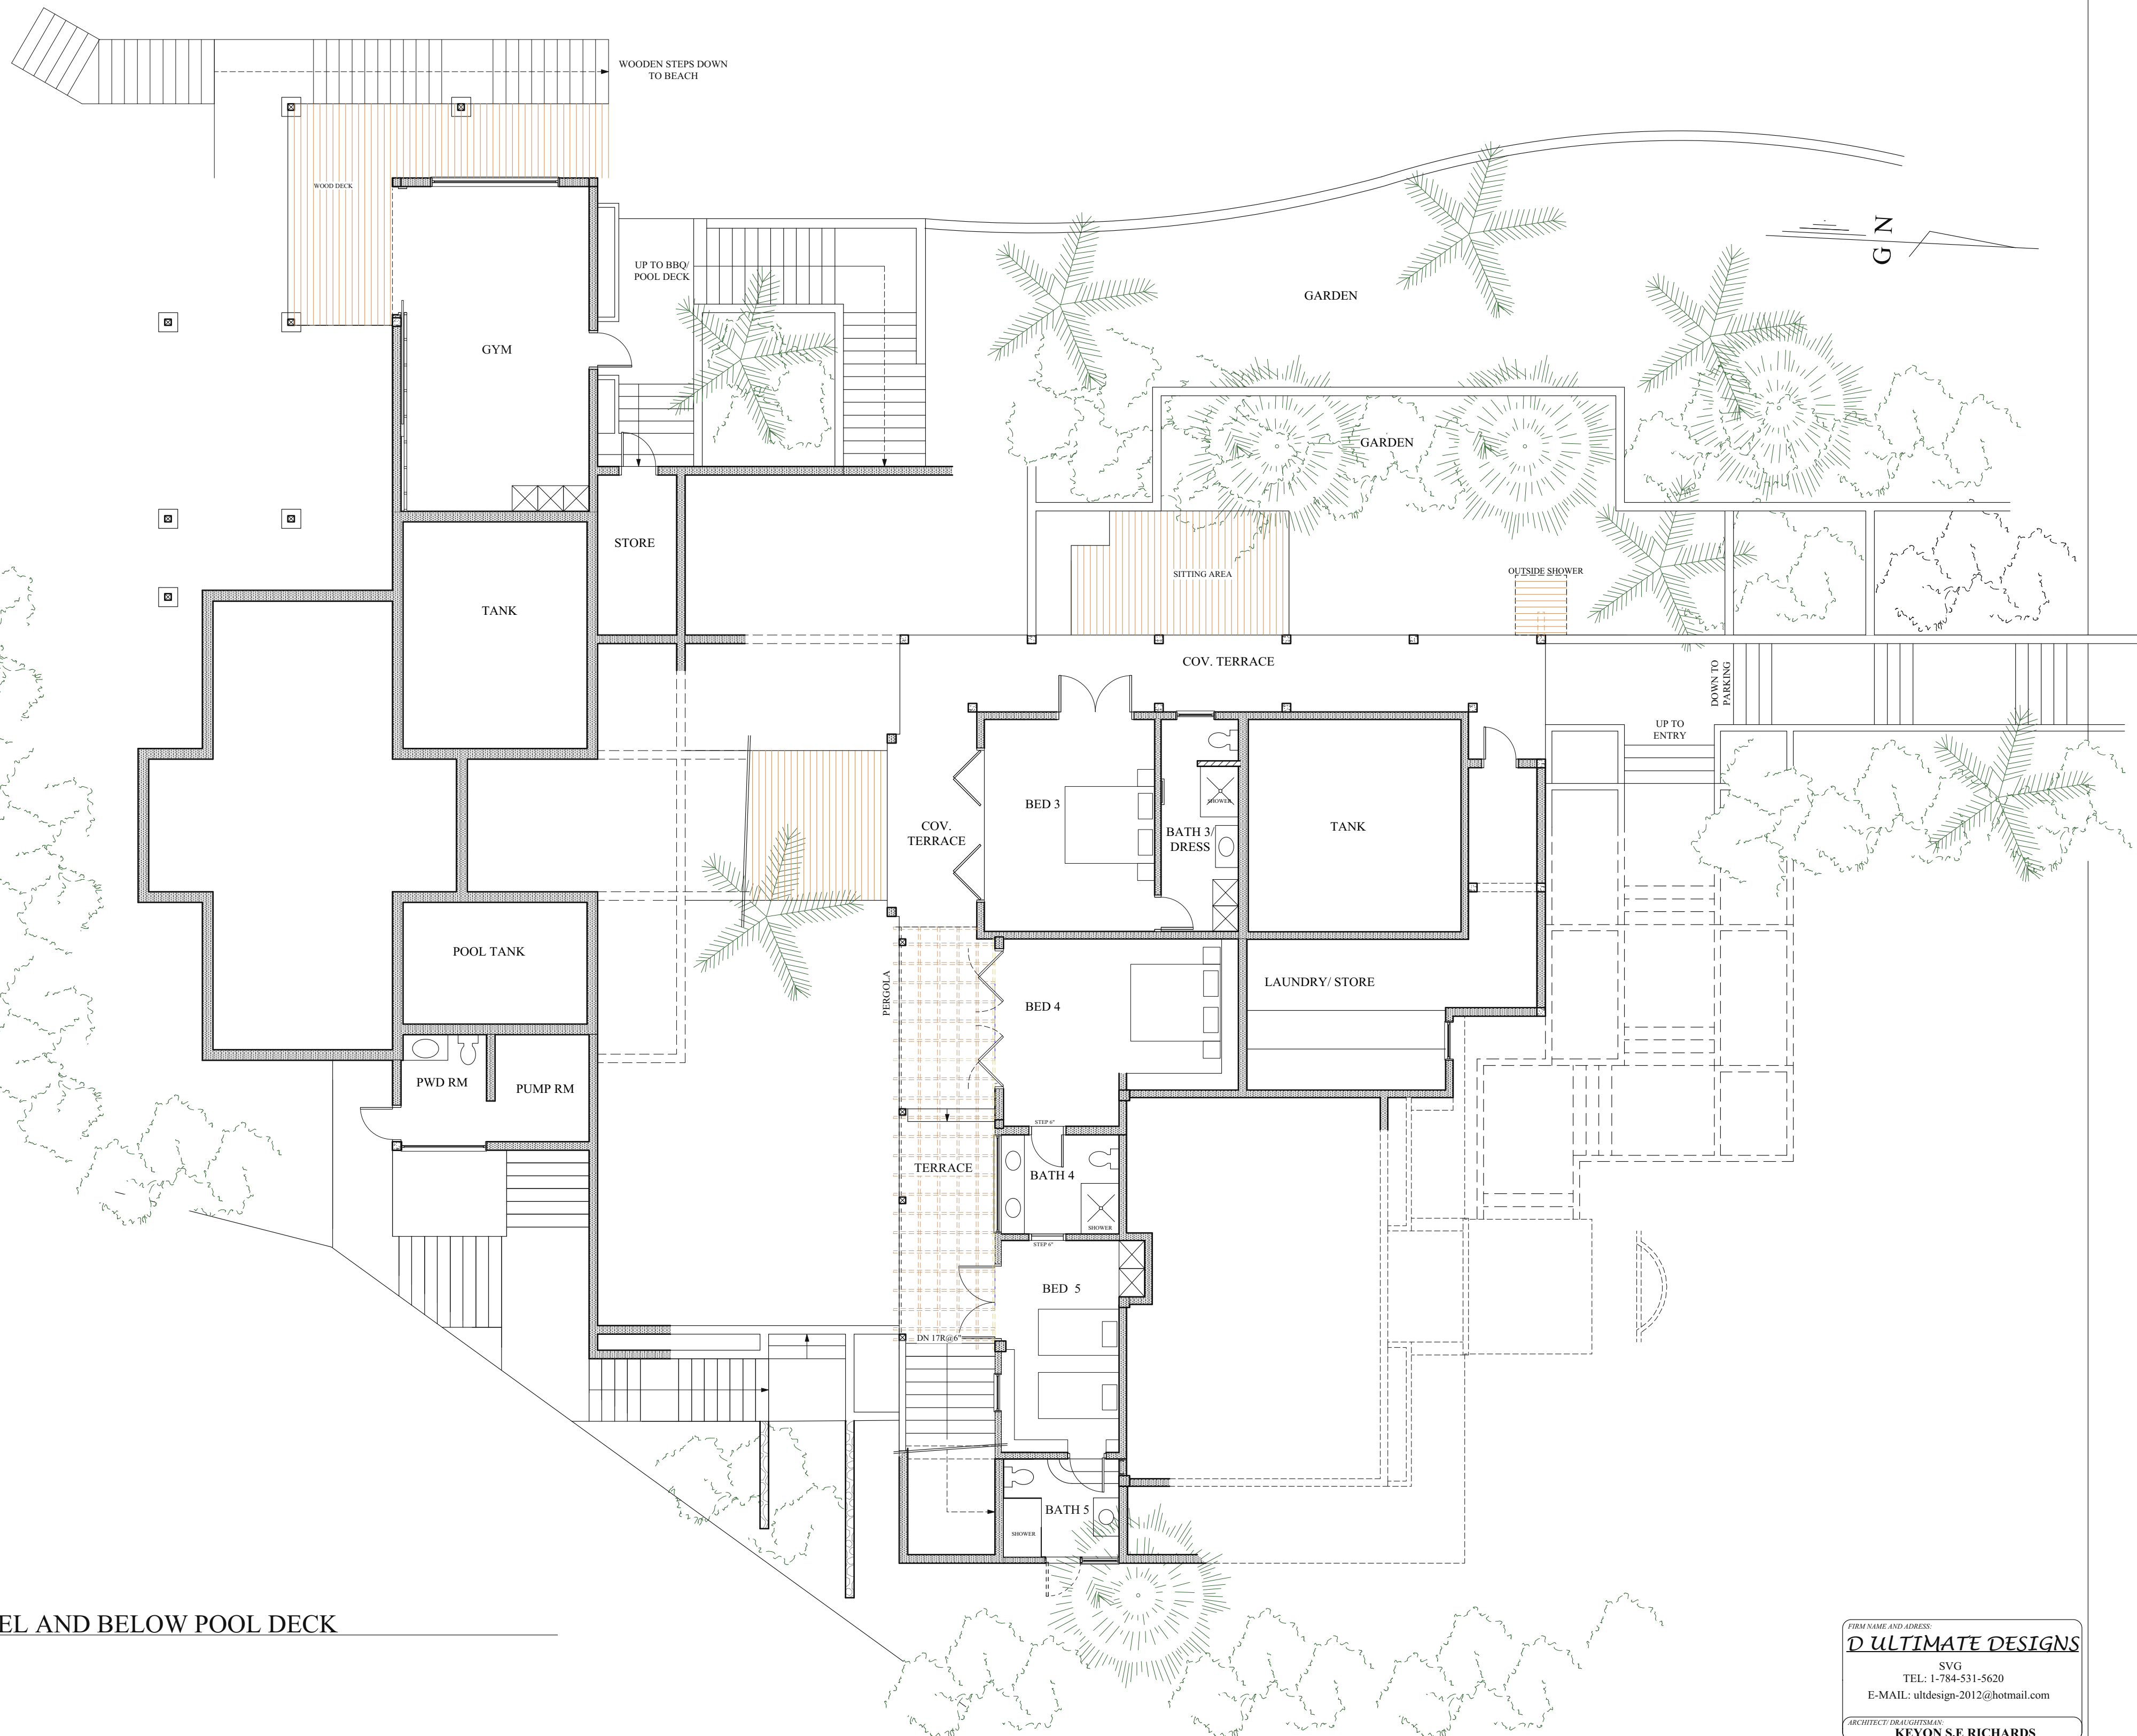

GARDEN LEVEL AND BELOW POOL DECK
SCALE: 1/8" = 1'-0"

